


# FS/2R FRESH WATER TANK

*mastersolar*

DIAGRAM 1

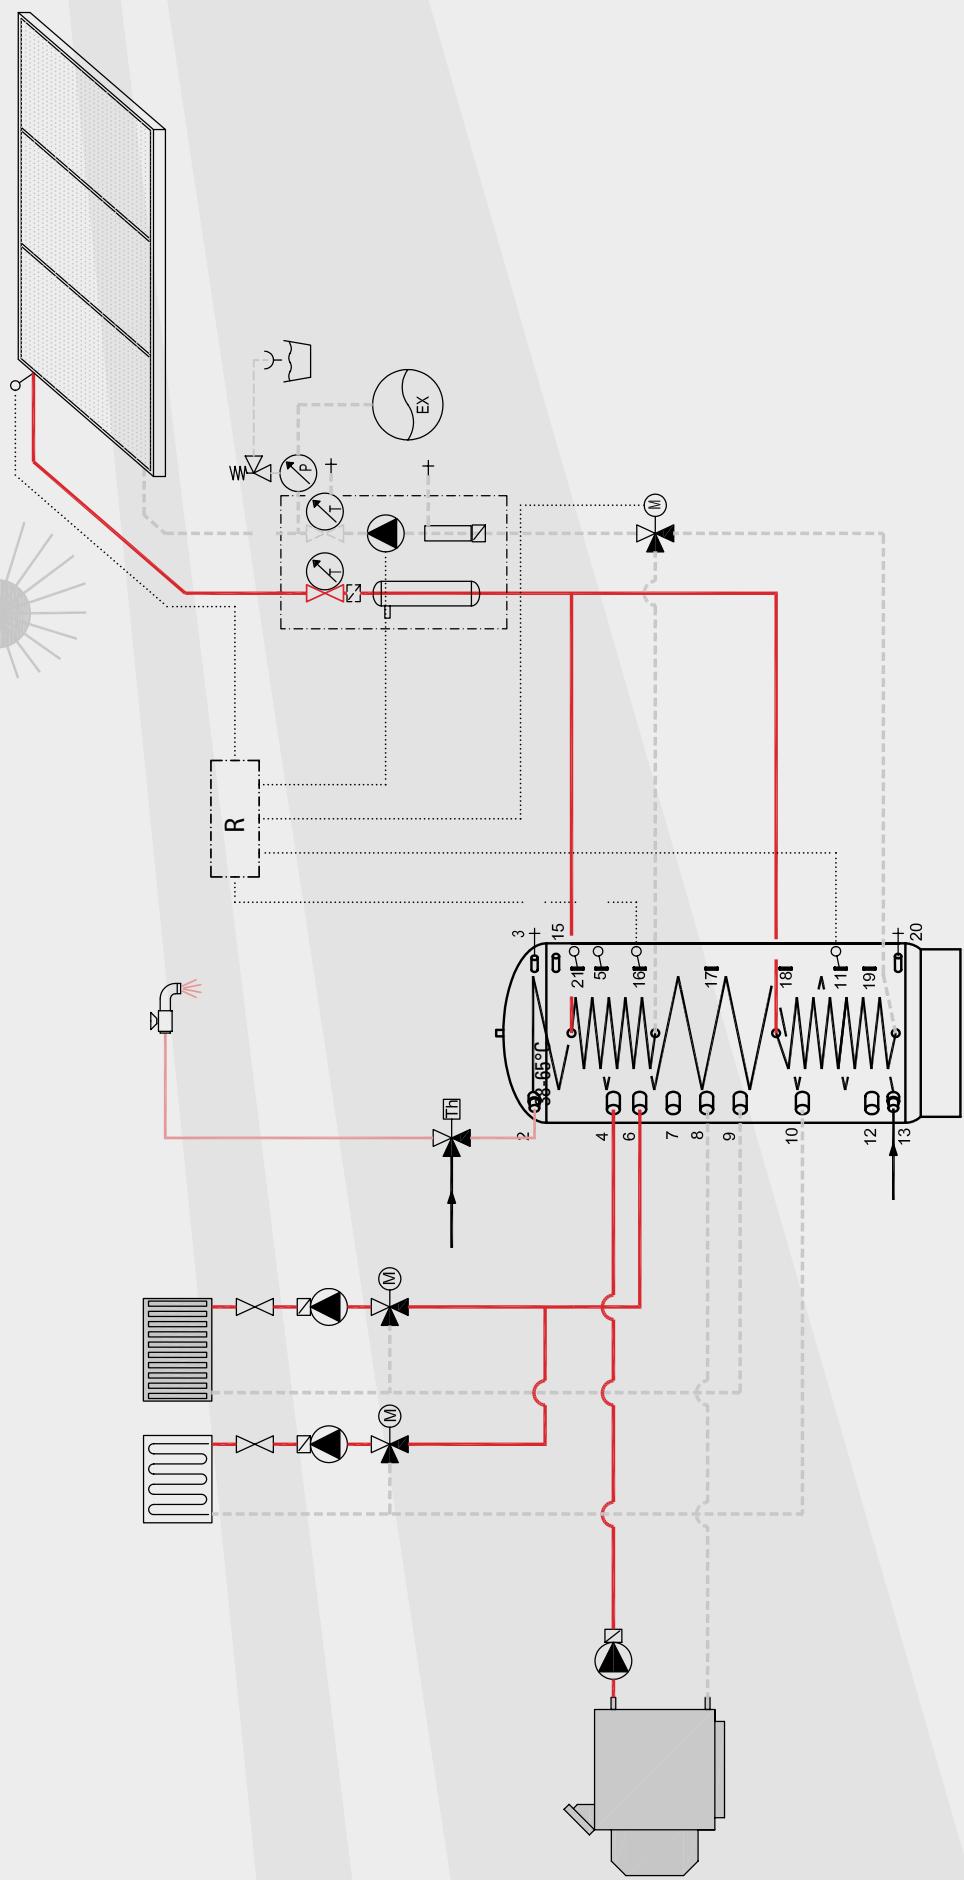

Our hydraulic schematic:  
**Solar system with FS/2R fresh water tank combined with a gas/oil/pellet boiler**

- Heating forward flow/Solar VL
- Heating return flow/Solar RL
- .... Control
- Hot water
- Cold water
- Circulation
- Corrugated connection pipe
- Check flap
- Circulation pump
- Pressure relief valve
- Thermometer, pressure gauge
- Priority flap
- Sensor
- Blocking valve
- Three-way control valve/mixing valve
- Domestic hot water mixing valve
- R Control unit

**Note:** This hydraulic schematic is an example and by no means replaces a specific, professional system planning!